
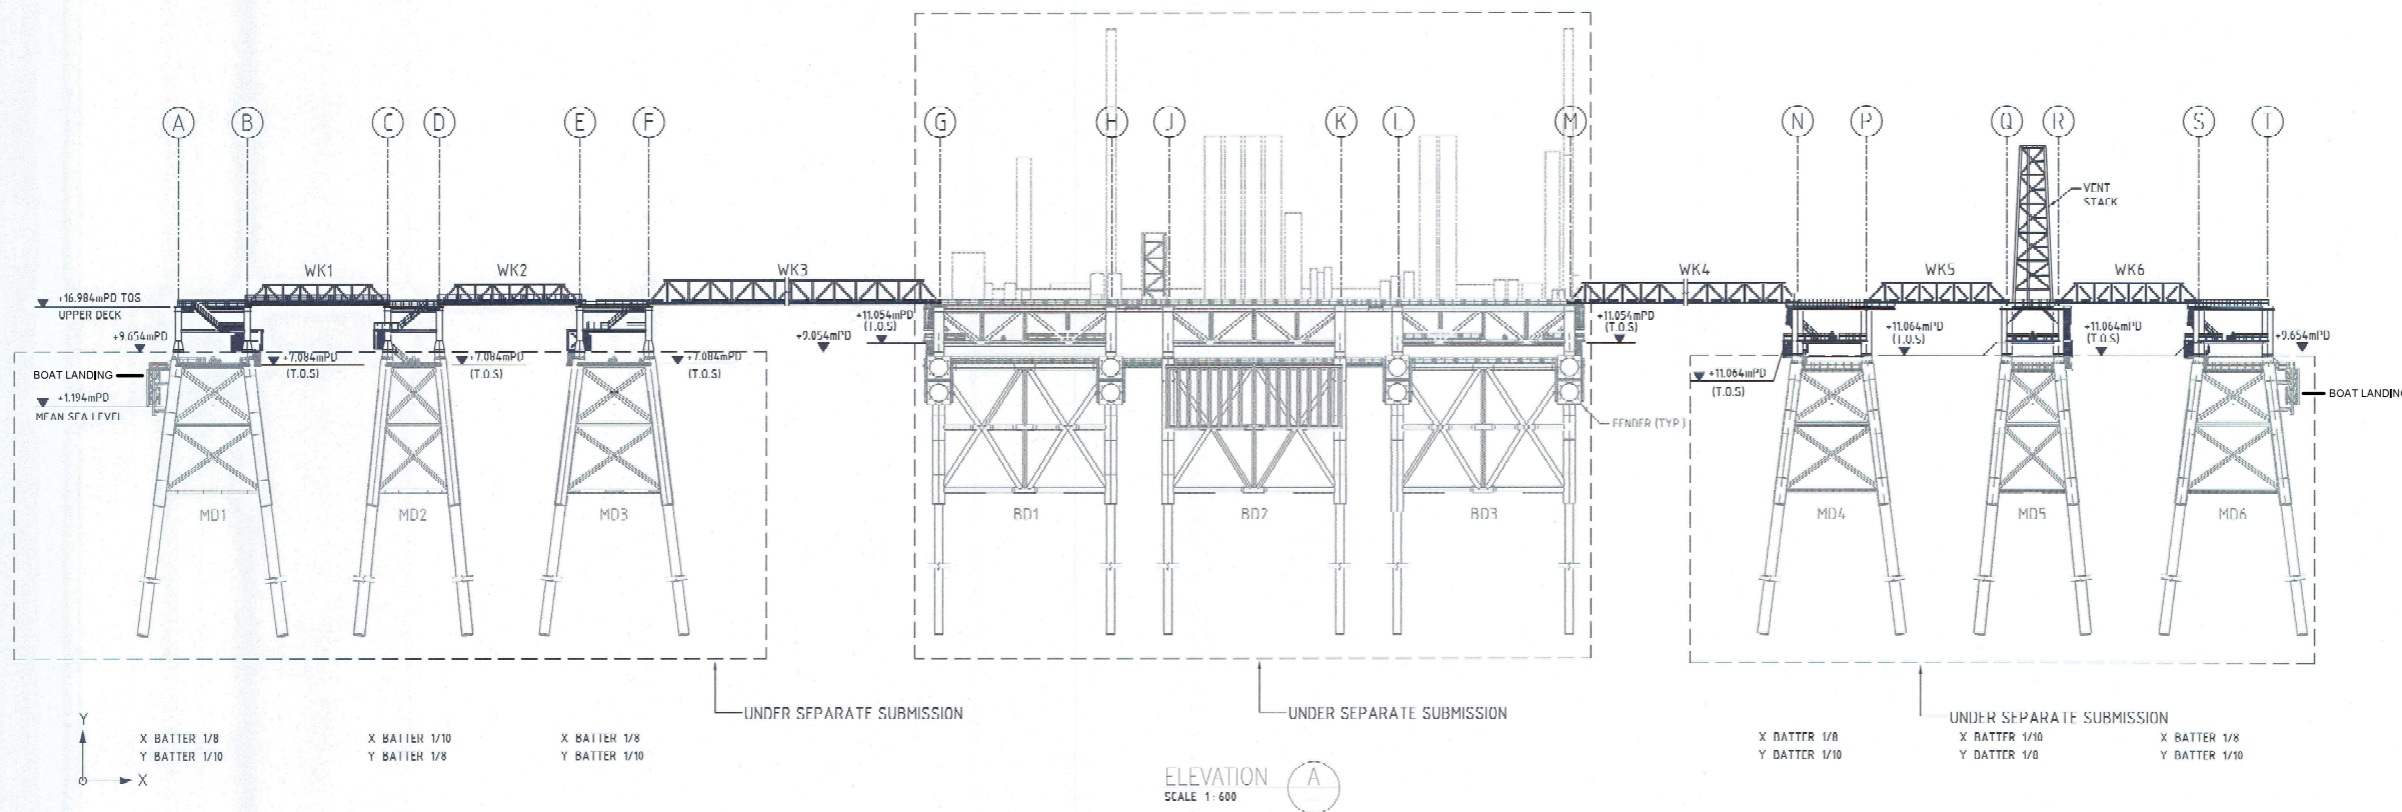
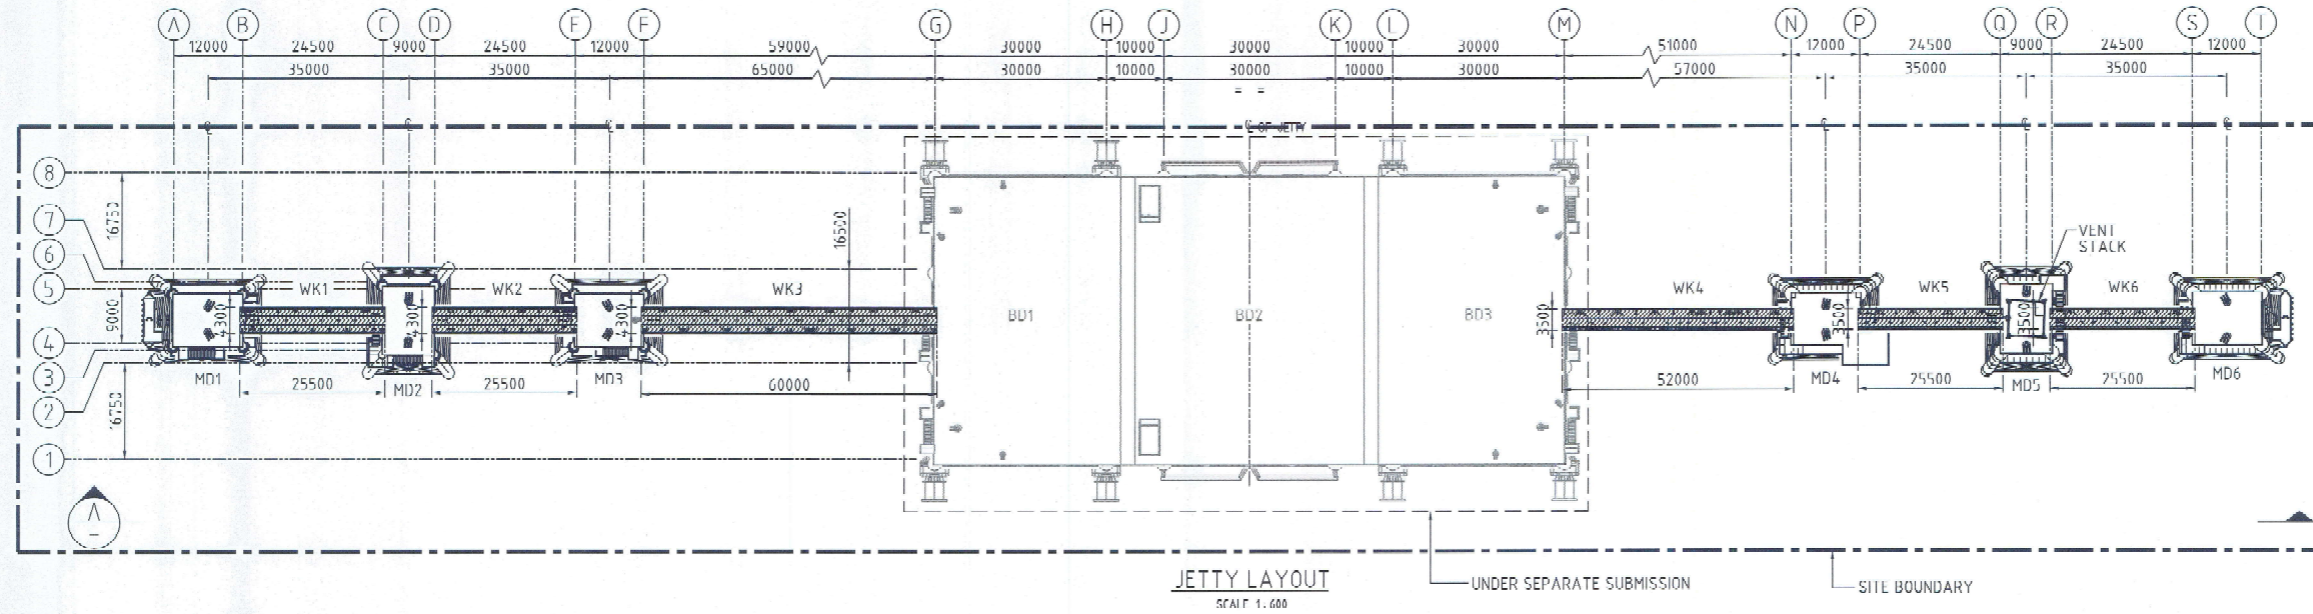


ANNEX A

GENERAL JETTY LAYOUT

A1

DO NOT SCALE DRAWING. CHECK ALL DIMENSIONS ON SIF.
ALL RIGHTS RESERVED.
© OVE ARUP & PARTNERS HONG KONG LIMITED.

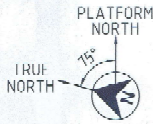

Notes:

BD: Breasting Dolphin
MD: Mooring Dolphin
WK: Walkway

H.I.D. REF NO. BD/3/9019/19

E.S.D. REF NO.

Signature
LEE CHI CHUN
Site Area Engineering Manager
REGISTERED STRUCTURAL ENGINEER

Rev	Date	By	Description
04/20	VS	BD	SUBMISSION

Client
Capco 香港電氣有限公司
Castle Peak Power Company Limited
HK Electric

EPC Contractor
COOEC 中海石油工程股份有限公司
Offshore Oil Engineering Co., Ltd.

Consultant
ARUP

Project Title
HONG KONG OFFSHORE LIQUEFIED NATURAL GAS (LNG) TERMINAL PROJECT

Drawing title
GENERAL JETTY LAYOUT

Job no. 271490	Drawing no. 8059/122/H-P/20101A	Rev. -
Drawn SL	Date 20/02/2020	Checked VS
Scale 1:100(A1), 1:200(A3)	Status HD SUBMISSION	Approved DS